




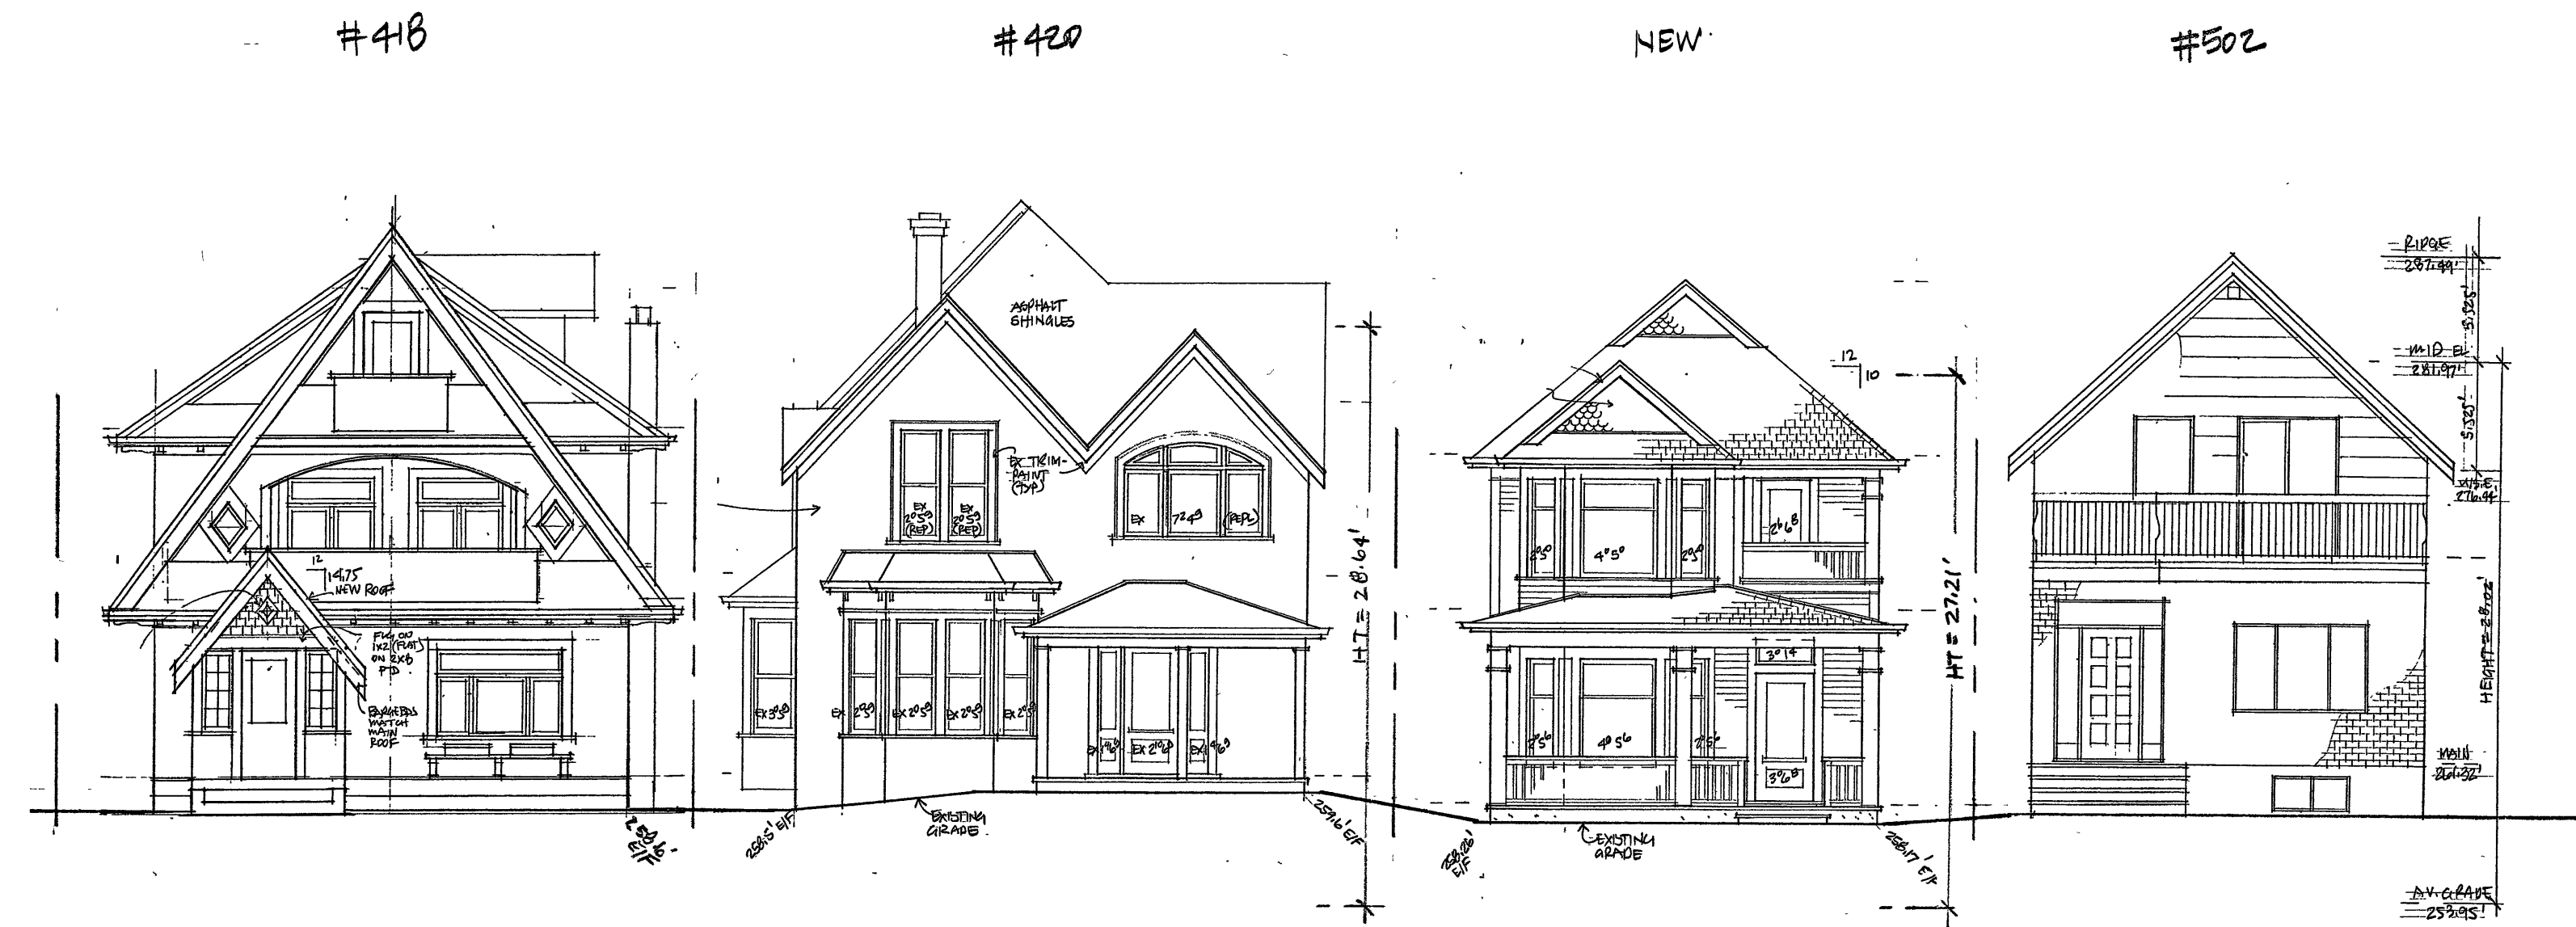

STREETSCAPE
1/8" = 1'-0"

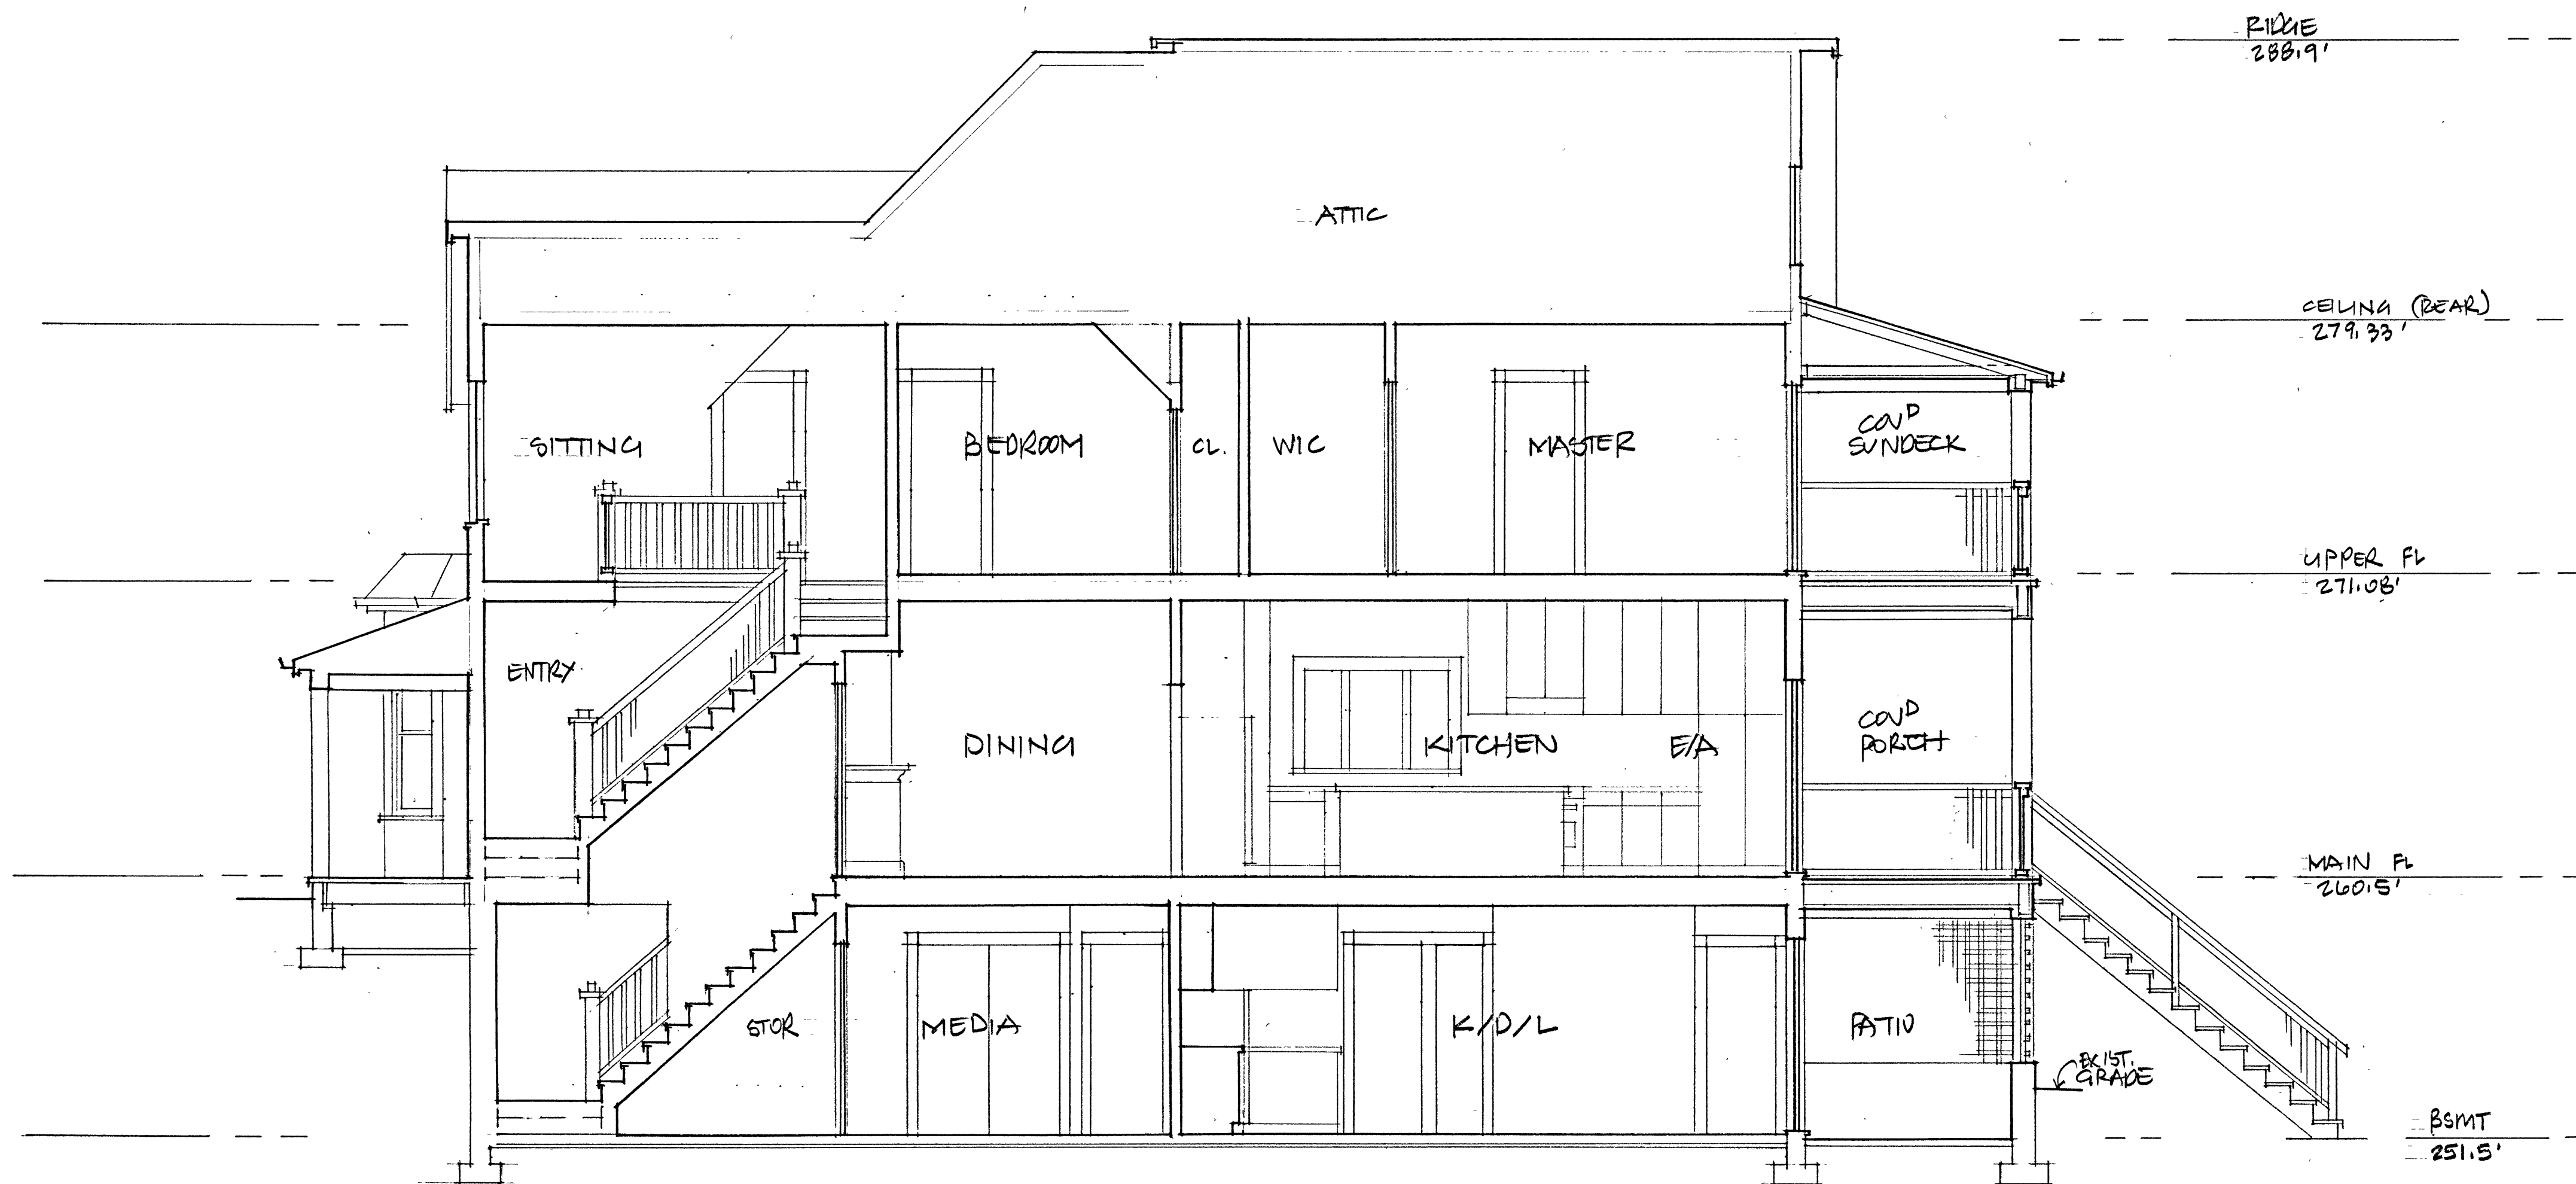


SECTION B-B
1/4" = 1'-0"

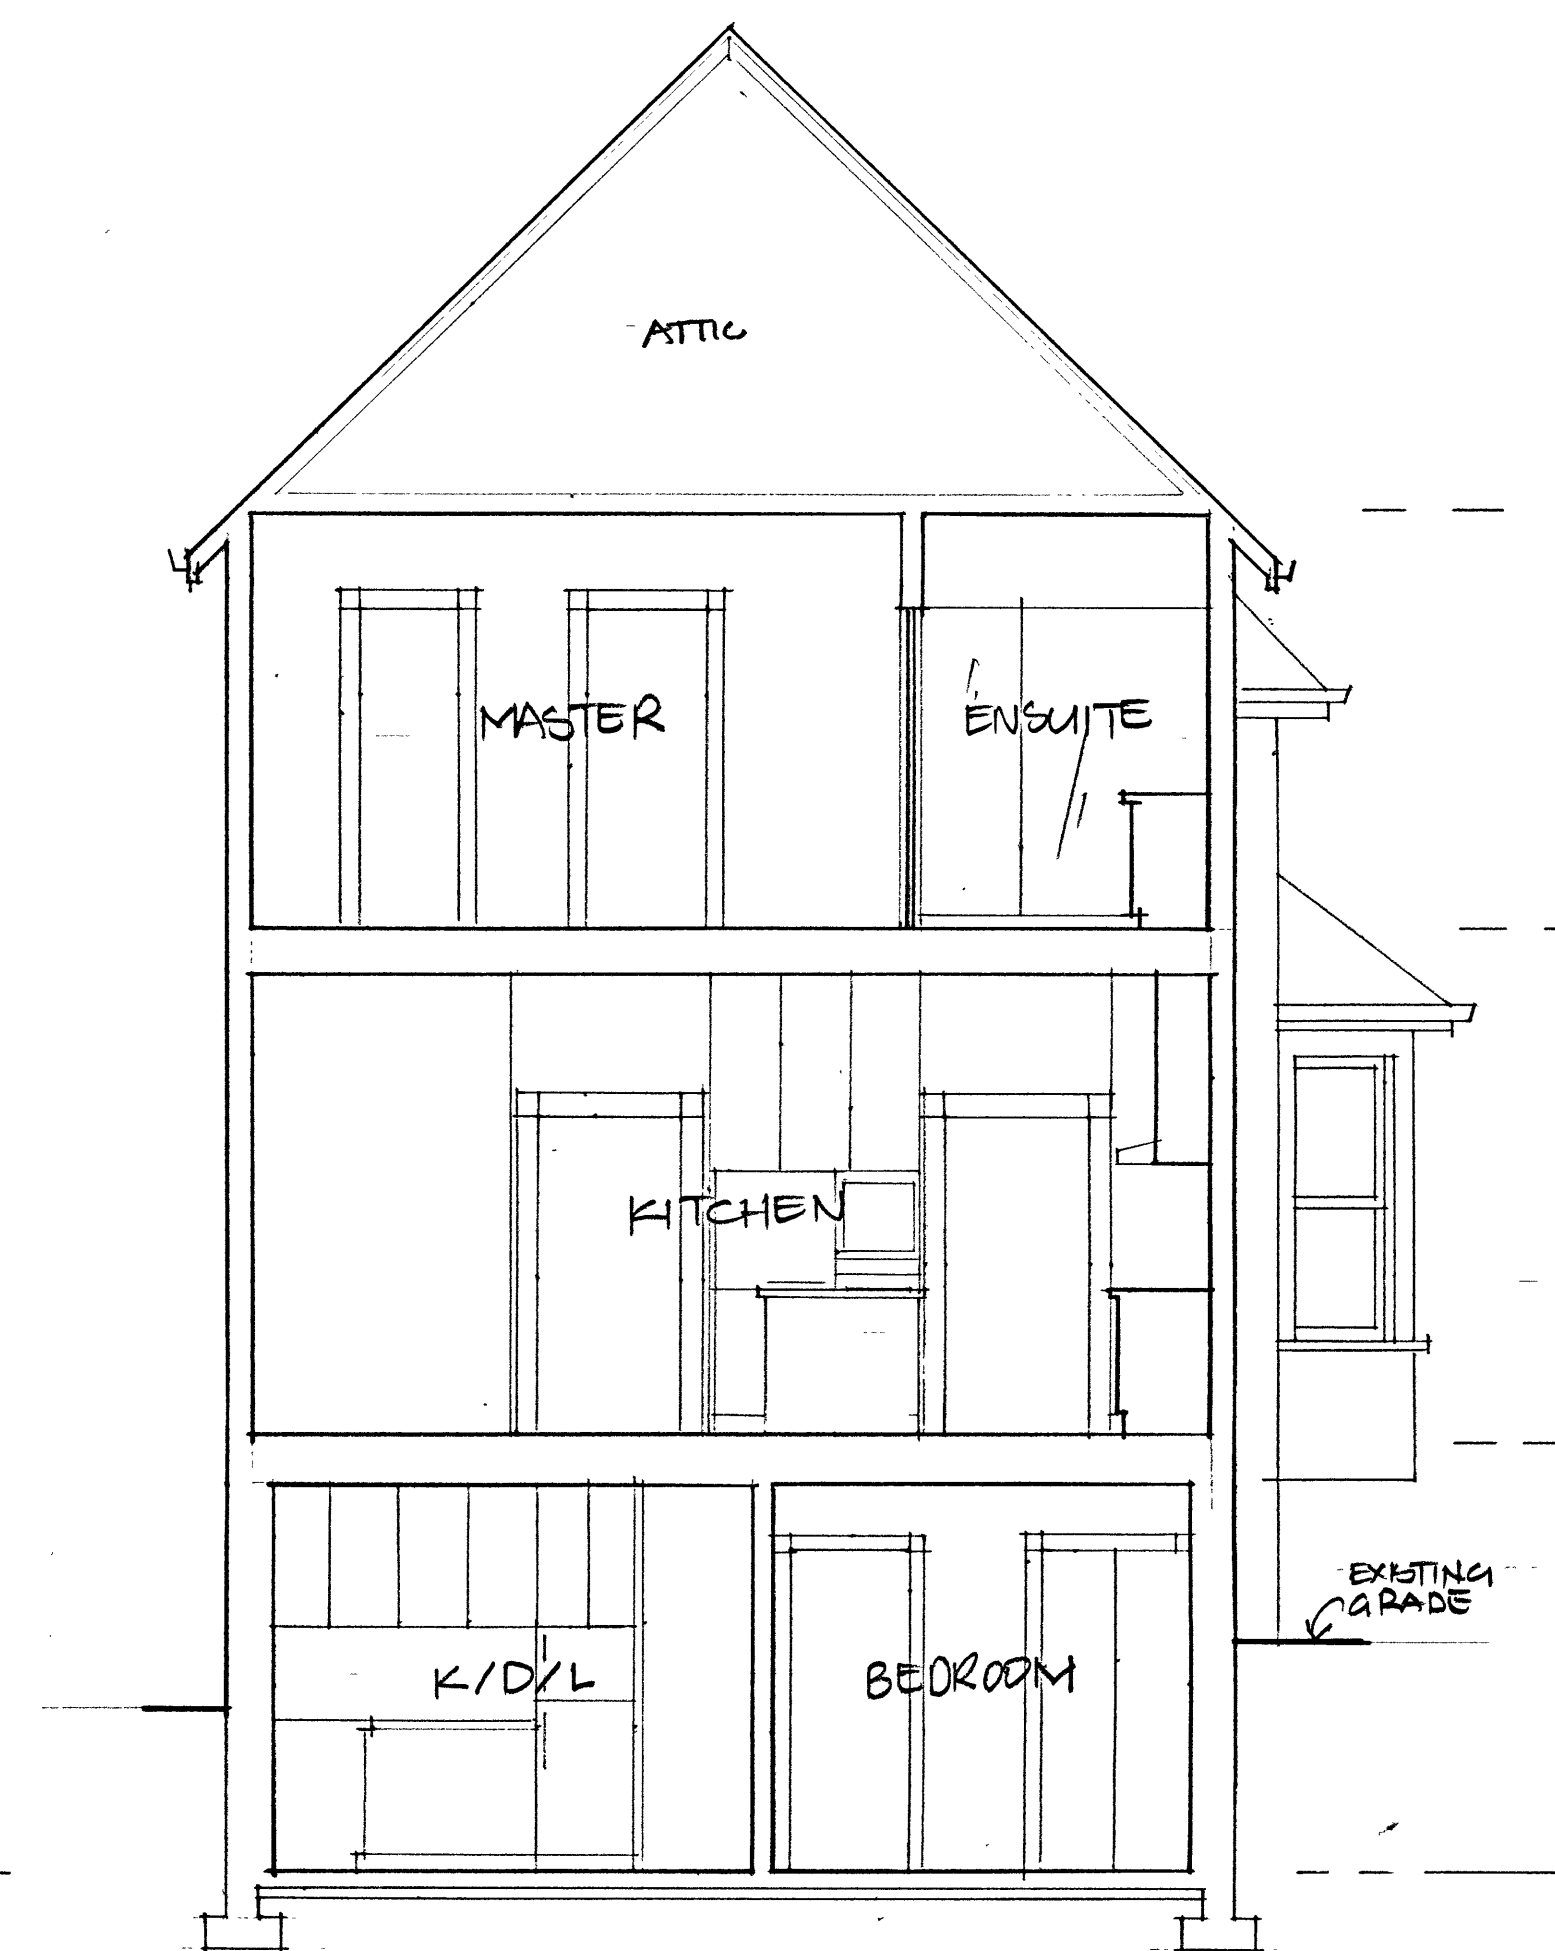

SECTION A-A
1/4" = 1'-0"

BURTON TAYLOR HOUSE
SUBDIVISION + HRA
EXISTING HOUSE

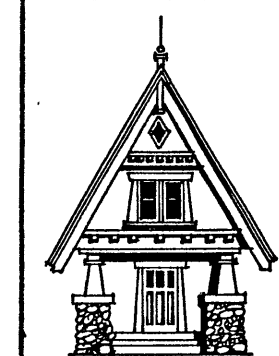

ROBERT JOHNSON
ARCHITECT

AIBC
821 Henley Street, New Westminster, BC
V3M 4B8 Tel/Fax: (604) 520-3099

DATE:

24 NOV 14

DWG

5

OF 9