
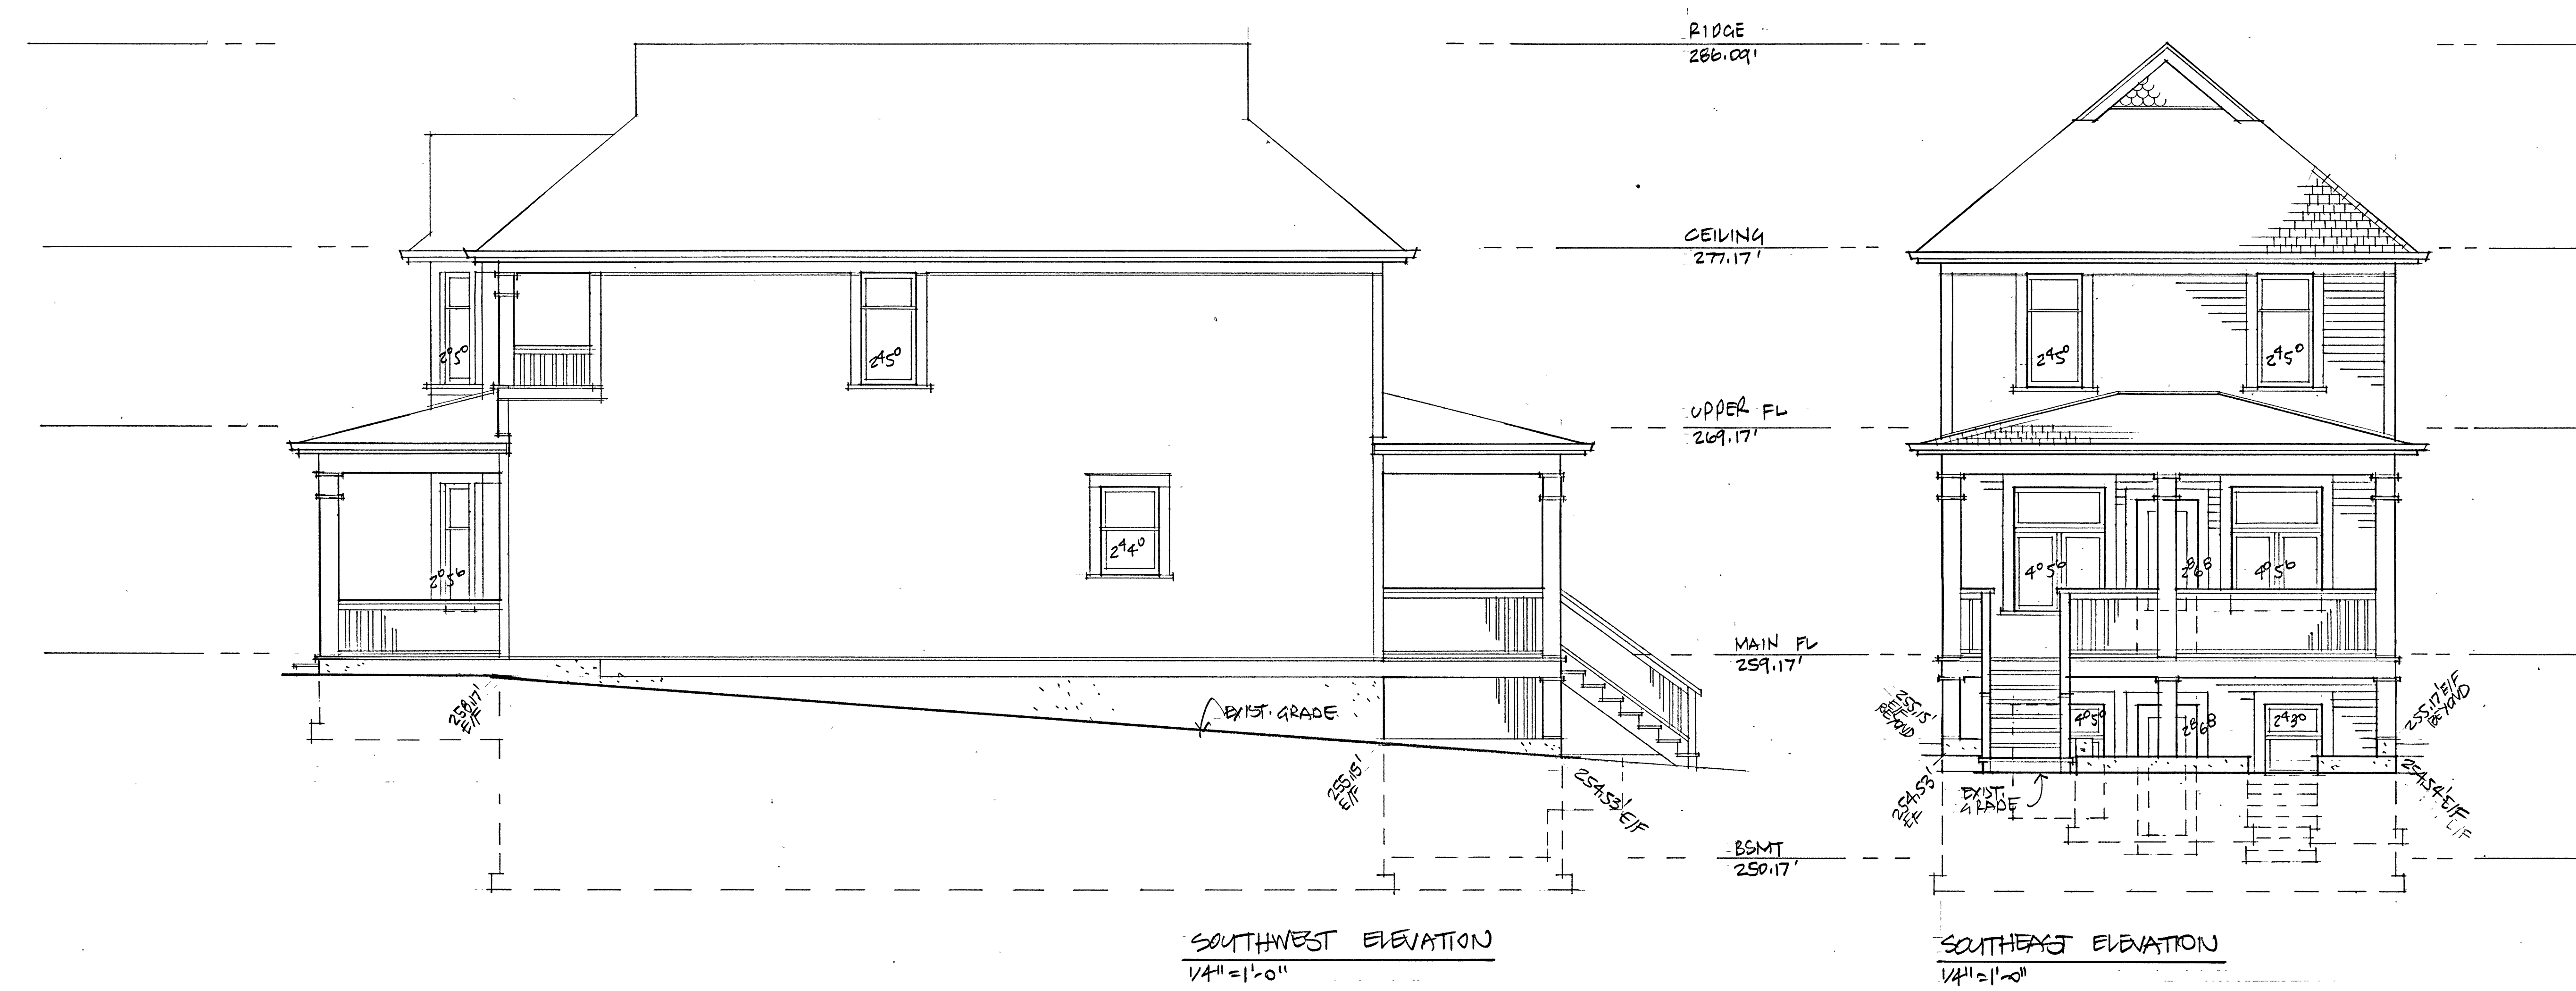


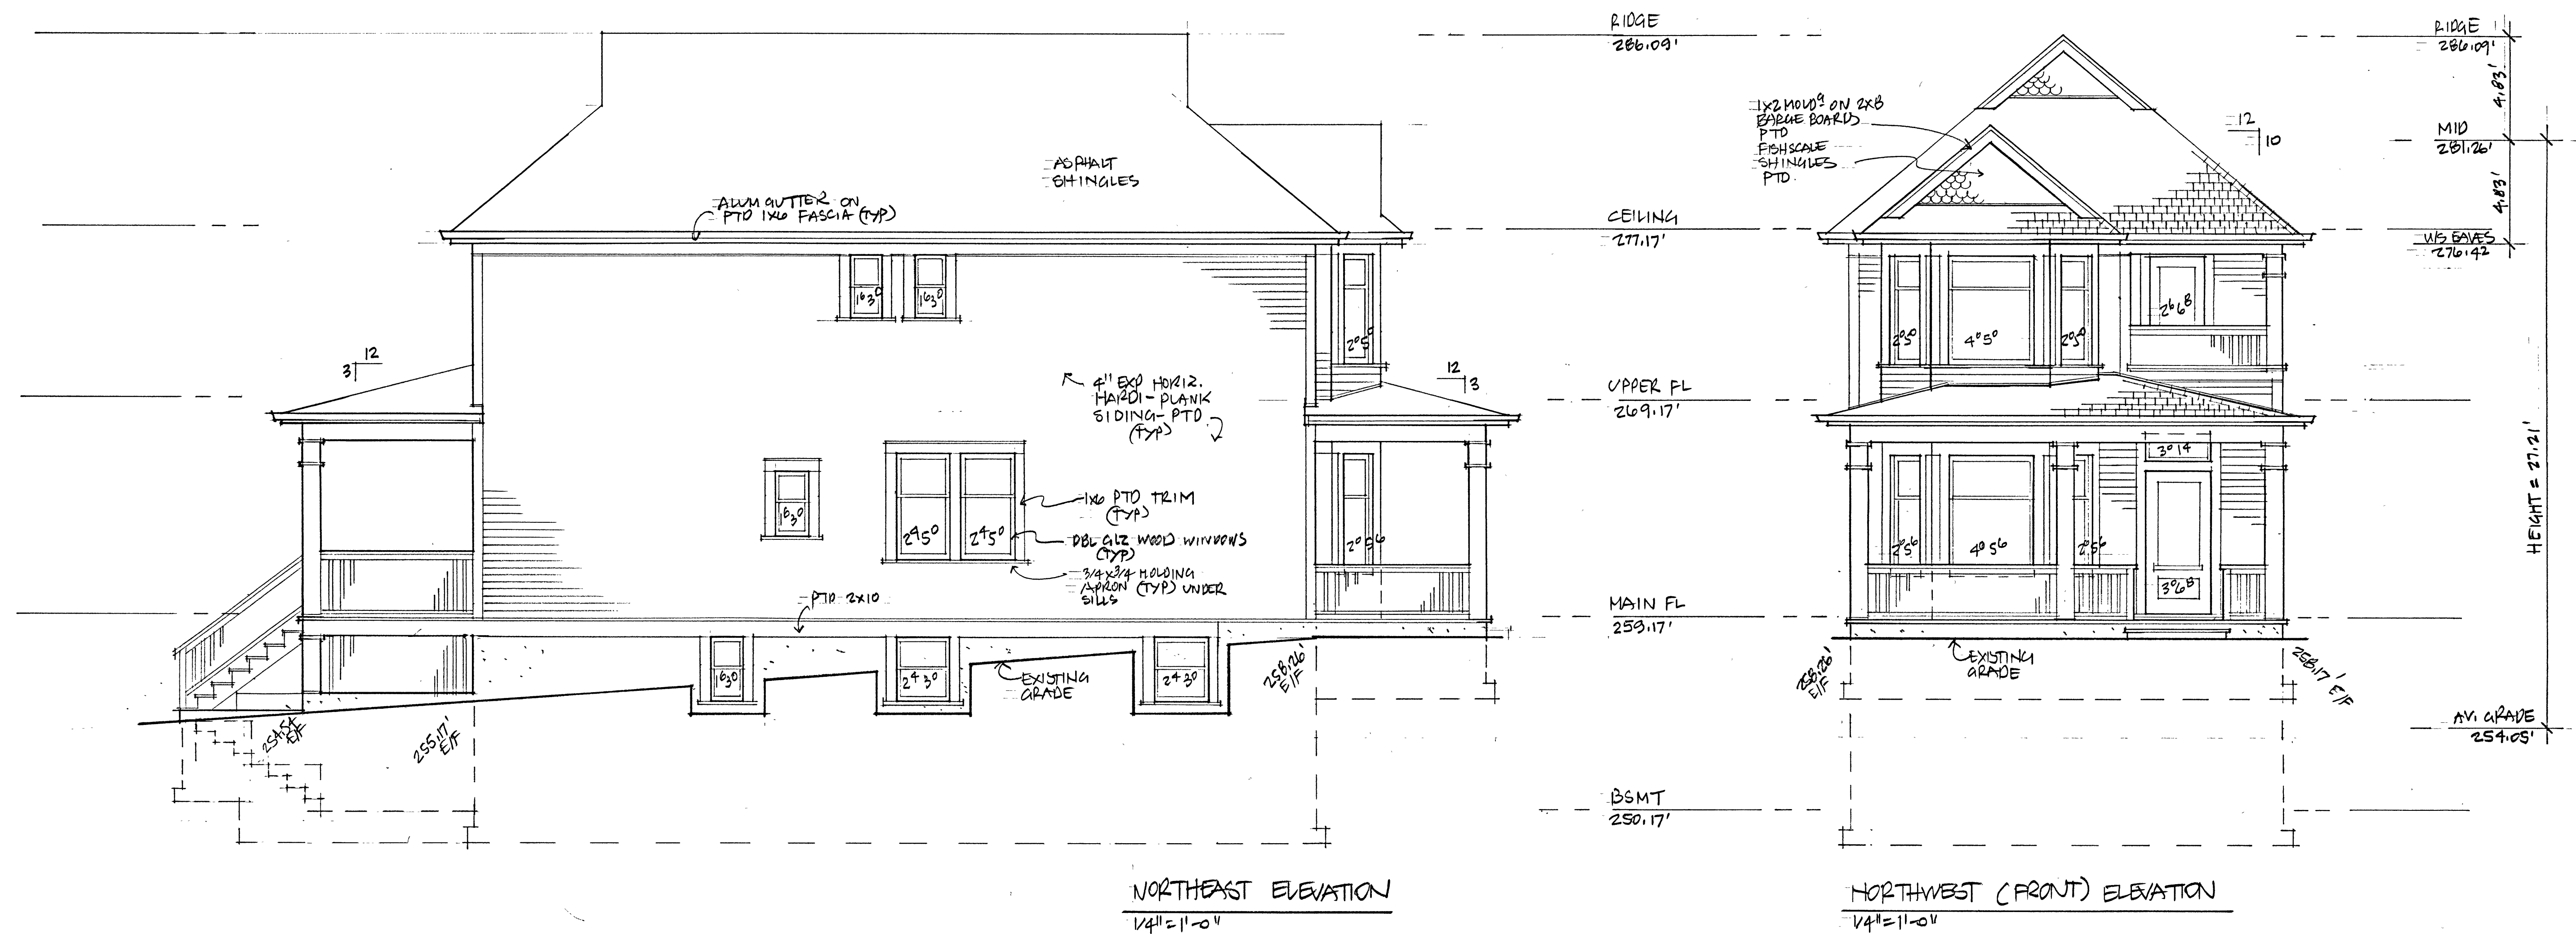

BURTON TAYLOR HOUSE
 SUBDIVISION + HRA
 NEW HOUSE

**ROBERT JOHNSON
 ARCHITECT**

AIBC
 821 Halsey Street, New Westminster, BC
 V3M 4B8 Tel/Fax: (604) 520-3099

DATE: 24 NOV 14

DWG
 7
 OF 9